
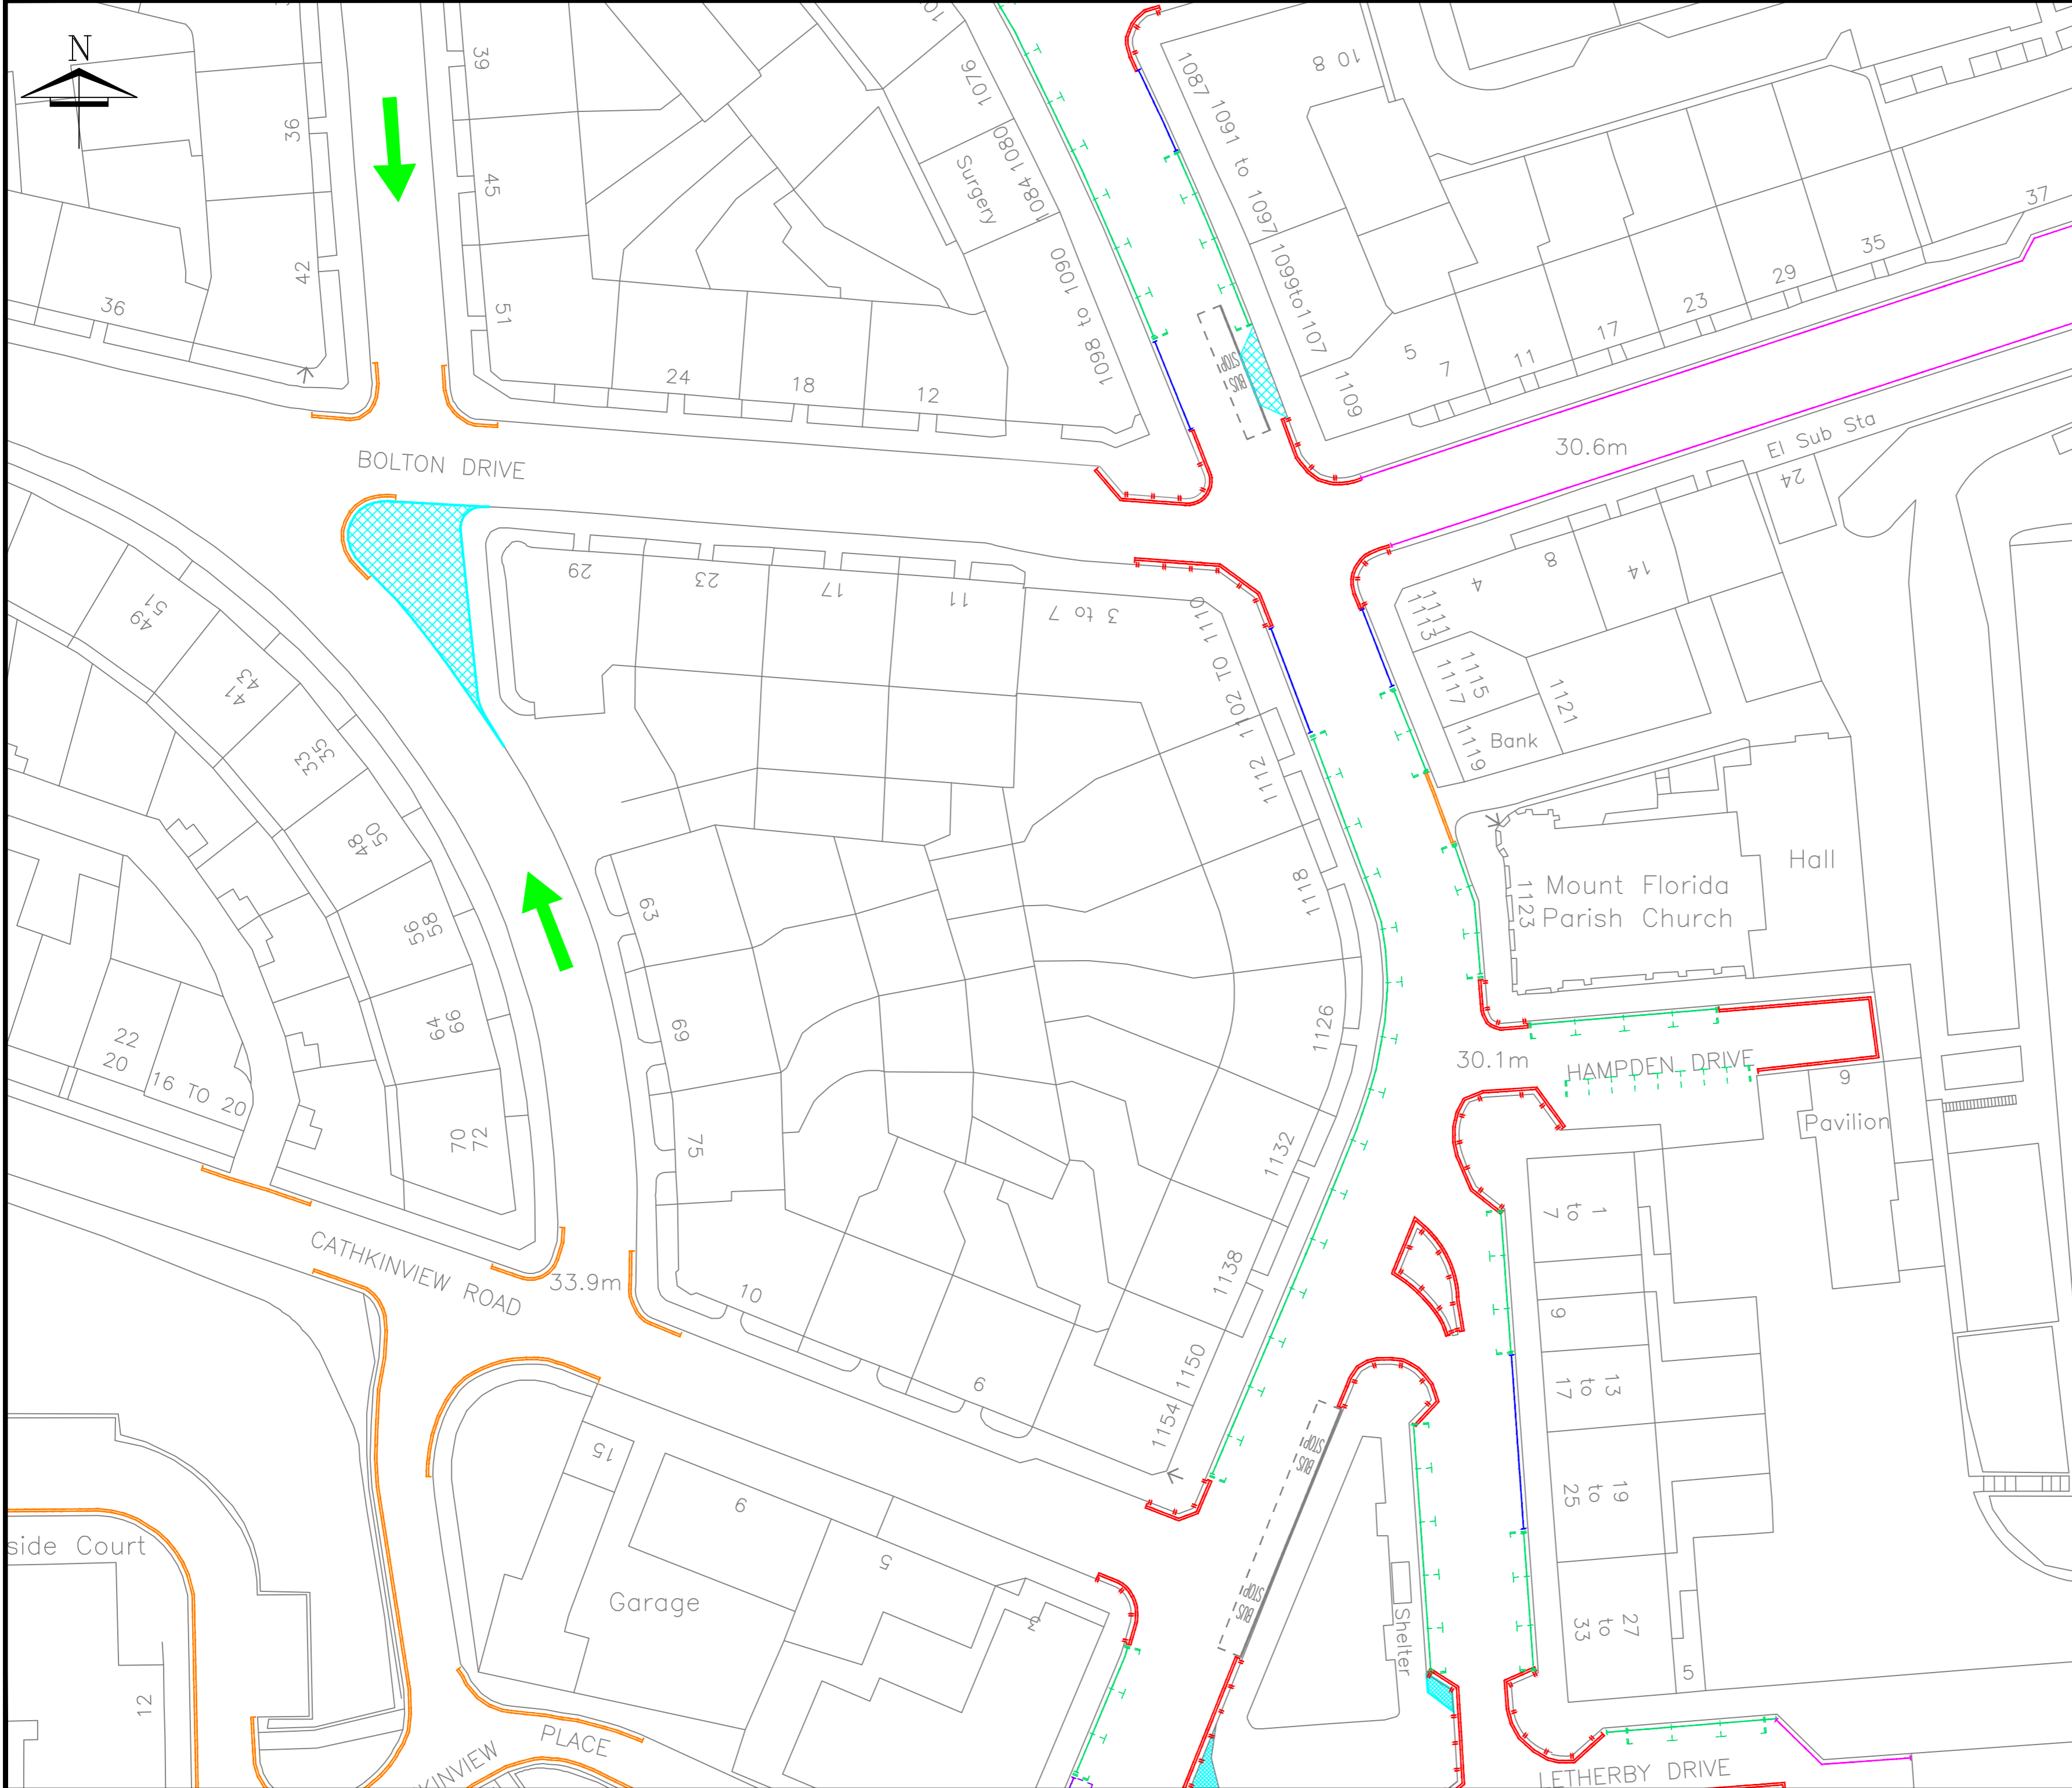


Notes:
 Reproduced by permission of Ordnance Survey on behalf of HMSO. © Crown copyright and database right 2009. All rights reserved. Ordnance Survey Licence number 100023379.

- LEGEND:**
-  Proposed No Waiting / No Loading at Any Time
 -  Proposed No Waiting at Any Time
 -  Proposed No Waiting, 8.00am - 6.00pm, Monday to Saturday
 -  Proposed Goods Vehicles Loading Only
 -  Proposed Pay & Display Parking Bays, 8.00am - 6.00pm, Monday to Saturday
 -  Existing No Loading During Major Events
 -  Proposed One Way System
 -  Existing One Way System
 -  Proposed Footway Reconfiguration



| Rev. | Date: | Revisions | Checked Date: | Appvd Date: |
|------|-------|-----------|---------------|-------------|
| | | | | |

Glasgow City Council

Scale : 1:750 Date : MARCH 2015


Prepared by : MW/AB Checked by : MB

Traced by : MW/AB Approved by : T&RS

Executive Director of Land and Environmental Services:
 Brian Devlin

Design Office: Land & Environmental Services,
 Traffic Operations & Road Safety, 231 George St, Glasgow, G1 1RX.

MOUNT FLORIDA PARKING REVIEW
 SECTION 2

| | | |
|-----------------|---|---|
| Drawing No: | MF-005 (2 OF 3) |  |
| Rev: | | |
| File No: | | |
| Drawing Status: | Prelim. Tender Contract Record | |
| Client: | | |