








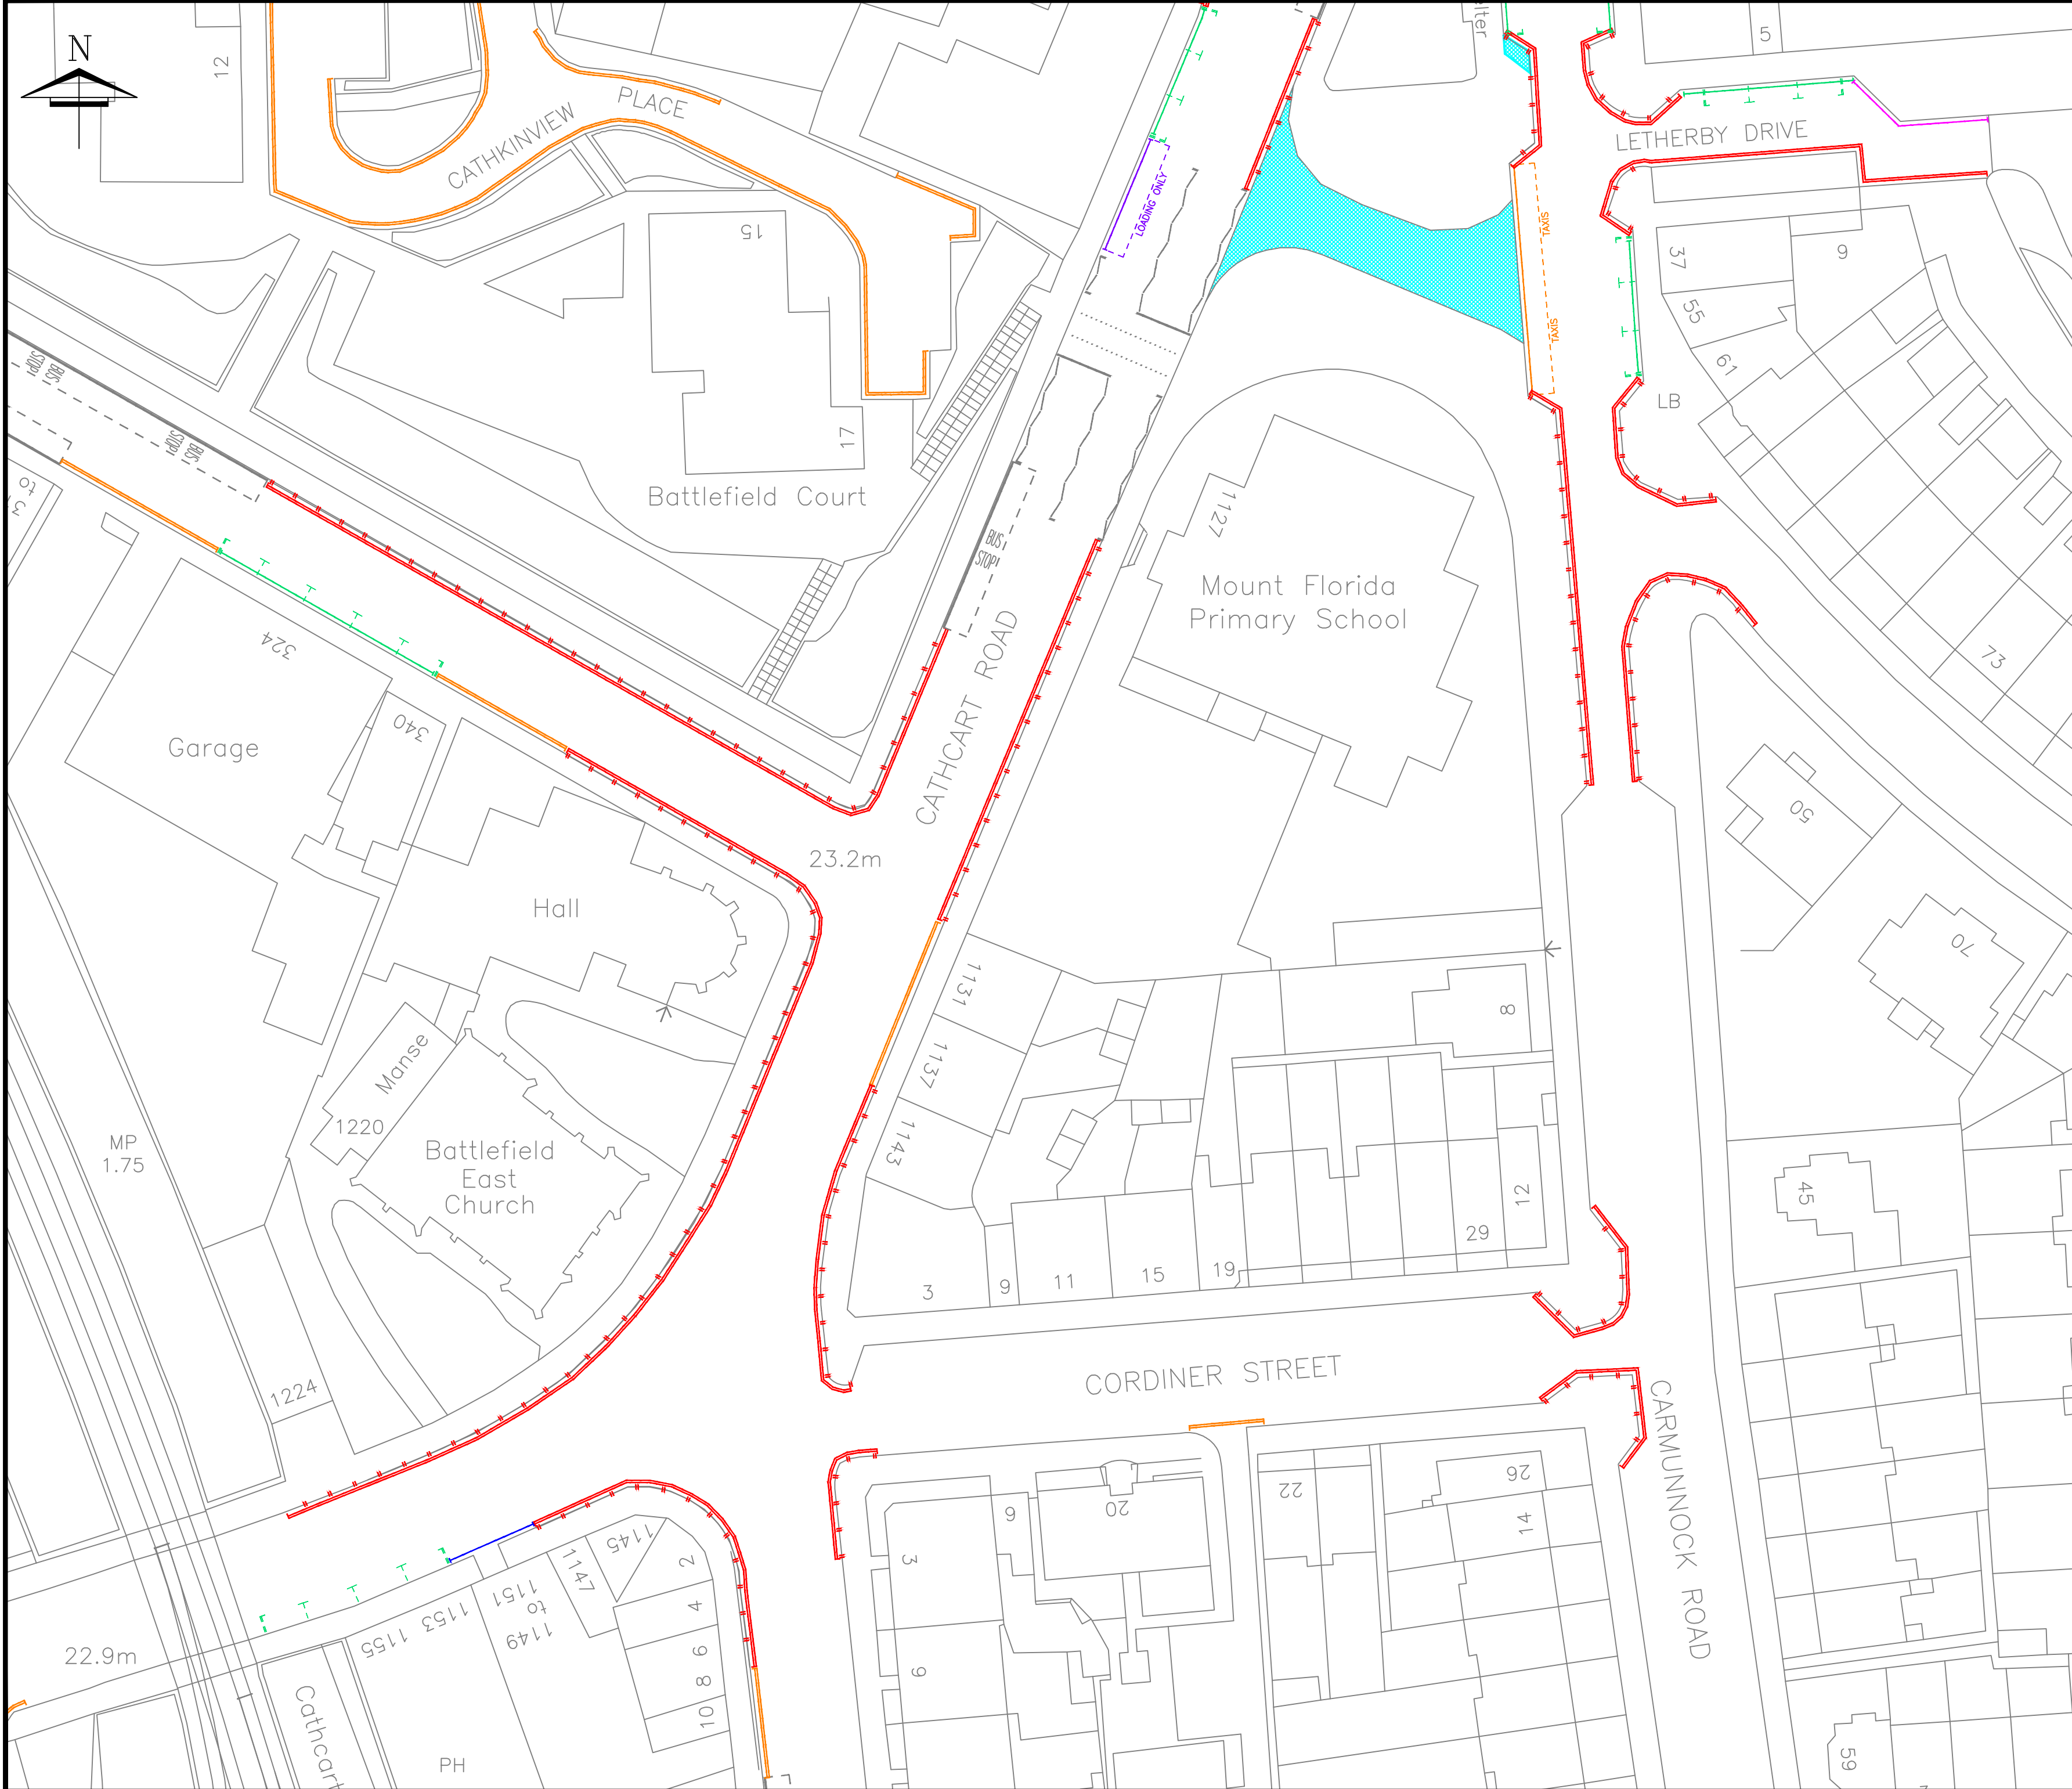


Notes:
 Reproduced by permission of Ordnance Survey on behalf of HMSO. © Crown copyright and database right 2009. All rights reserved. Ordnance Survey Licence number 100023379.

- LEGEND:**
-  Proposed No Waiting / No Loading at Any Time
 -  Proposed No Waiting at Any Time
 -  Proposed No Waiting, 8.00am - 6.00pm, Monday to Saturday
 -  Proposed Goods Vehicles Loading Only
 -  Proposed Pay & Display Parking Bays, 8.00am - 6.00pm, Monday to Saturday
 -  Existing No Loading During Major Events
 -  Proposed One Way System
 -  Existing One Way System
 -  Proposed Footway Reconfiguration



Rev.	Date:	Revisions	Checked Date:	Appvd Date:

Glasgow City Council

Scale : 1:750	Date : MARCH 2015
Prepared by : MW/AB	Checked by : MB
Traced by : MW/AB	Approved by : T&RS
Executive Director of Land and Environmental Services: Brian Devlin	
Design Office: Land & Environmental Services, Traffic Operations & Road Safety, 231 George St, Glasgow, G1 1RX.	

MOUNT FLORIDA PARKING REVIEW
SECTION 3

Drawing No: MF-005 (3 OF 3)

Rev:											
File No:											
Drawing Status:	Prelim.	Tender	Contract	Record							
Client:											

